


CEILING, RAFTERS, JOISTS OR PURLINS

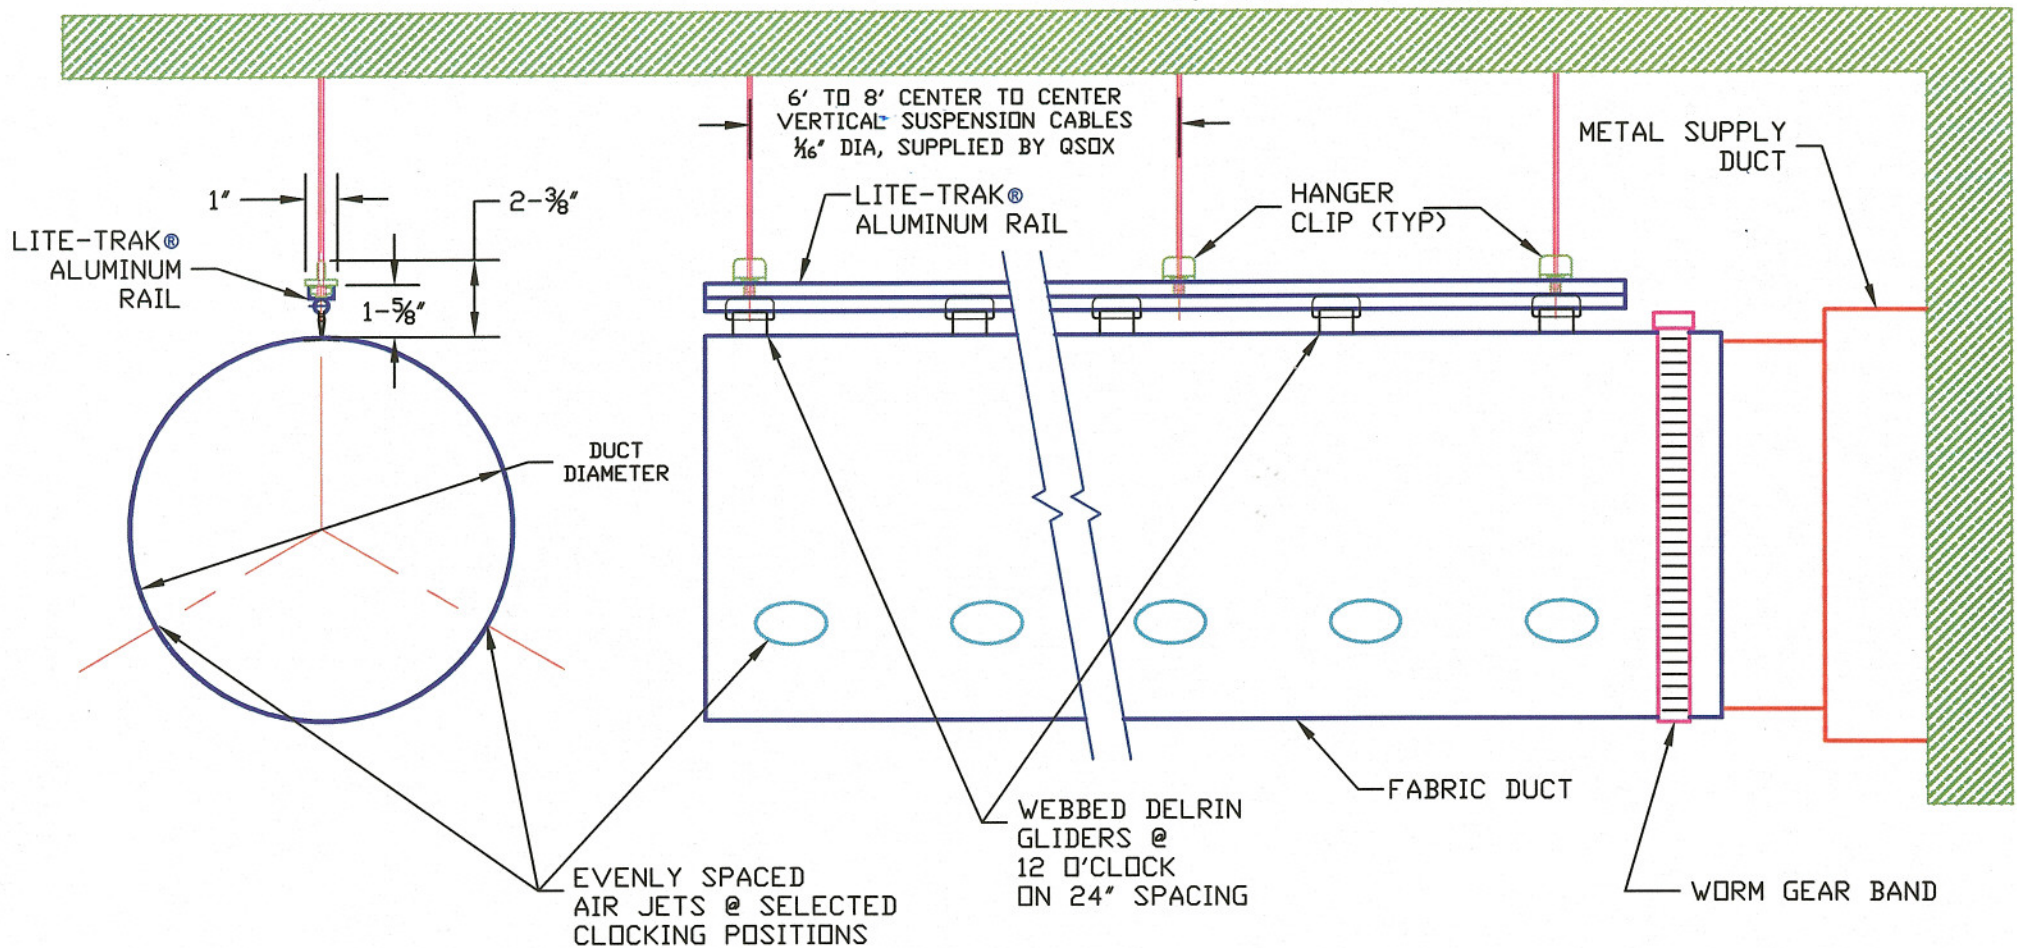

SINGLE RAIL/GLIDER MOUNTING AND FABRIC DUCT ATTACHMENT
NO SCALE