


CEILING, RAFTERS, JOISTS OR PURLINS

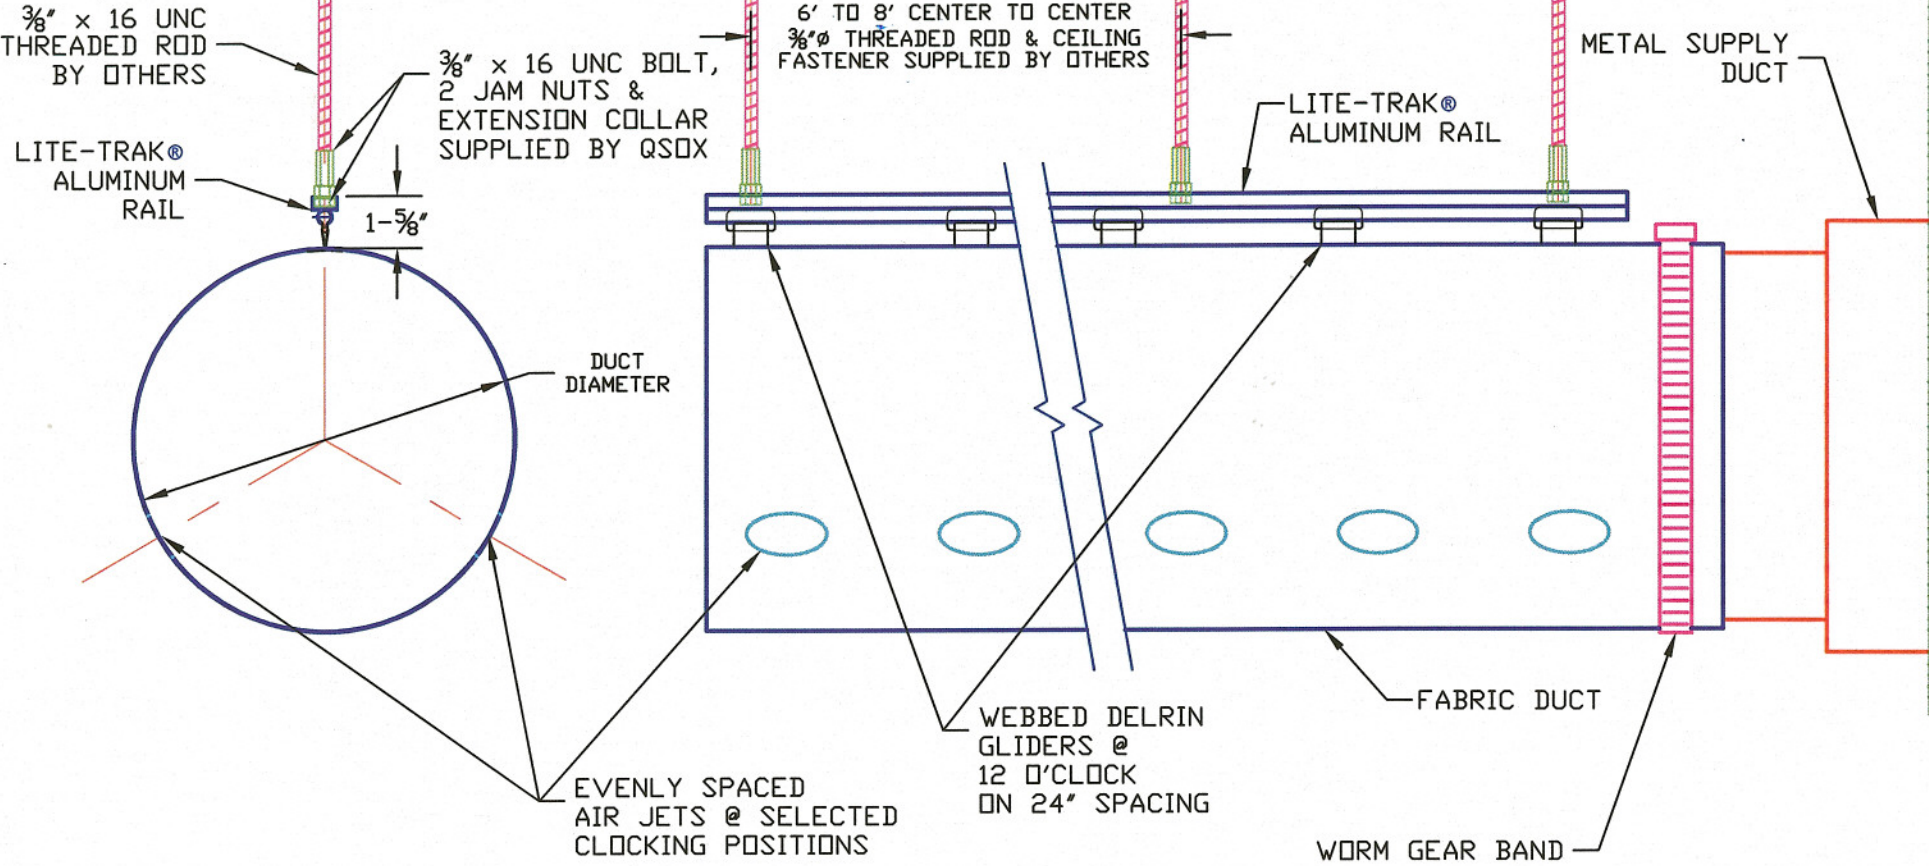

SINGLE RAIL/RIGID MOUNTING AND FABRIC DUCT ATTACHMENT
NO SCALE